SUFFIX CODES FOR CLASSES 1 TO 3 ONLY RESTRICTION TIMES			COMMON SUFFIX CODES (ALL CLASSES)		
SUFFIX	MONDAY - FRIDAY	SATURDAY	SUFFIX	MONDAY - FRIDAY SATURDAY	
В	7AM - 9AM			7AM - 9AM	
С	7AM - 4PM		Q+	4PM - 7PM	
E	9AM - 4PM		G+	9AM - 4PM 9AM - 4PM	
F	9AM - 4PM	8AM - 12 NOON	SUFFIX	DESCRIPTION	
G	4PM - 6PM		L	LEFT ONLY (ARROW)	
Н	6AM - 9AM		R	RIGHT ONLY (ARROW)	
К	3PM - 6PM		D	DOUBLE (ARROW)	
М	2PM - 4PM			YELLOW SIGN OR PANEL	
N	8AM - 5:30PM	8AM - 12 NOON	A	ALL OTHER TIMES	
Р	7AM - 9AM 2PM - 4PM		J	DAILY (OVERRIDES MON-FRI & SAT WHEN USED WITH OTHER TIME SUFFIX)	
Q	7AM - 9AM 4PM - 6PM		Y	SCHOOL DAYS (OVERRIDES MON-FRI & SAT WHEN USED WITH OTHER TIME SUFFIX)	
S	4PM - 7PM		Z1, Z2	OTHER SPECIFIED TIMES	
Т	7AM - 7PM		m/c	MOTORCYCLES ONLY	
U	9AM - 6PM		е	EVENT DAYS ONLY	
V	8AM - 4PM		ex	EVENT DAYS EXCEPTED PLACED	
W	7AM - 6PM		rx	RESIDENT PERMITS EXCEPTED AFTER DIRECTION	
Х	7AM - 6PM	7AM - 12 NOON	ax	AUTHORISED PERMITS EXCEPTED CODE	
SUFI	FIX CODES FOR CLASSES DISPLAY METER OPERA		dp ev	DISABILITY PARKING ONLY (BLUE SYMBOL) ELECTRIC VEHICLES ONLY TOW AWAY	
SUFFIX	MONDAY - FRIDAY	SATURDAY	- pc	PEDICABS ONLY	
BB	7AM - 4PM		- zn	ZONE NUMBER	
CC	8AM - 4PM				
EE	8AM - 5:30PM		I NO	ITES:	
FF	9AM - 6PM			FOR THE FOLLOWING SIGN CODES, WHERE THE CODE LEGEND IS THE O	
GG	9AM - 4PM			MESSAGE ON THE PLATE (i.e. THERE ARE NO TIMES), THE LEGEND IS TO APPLIED/SCREENED 130mm FROM THE TOP OF THE PLATE.	
HH	9AM - 5:30PM			- NO STANDING [CODE 1]	
KK	6AM - 4PM	6AM - 12 NOON		- NO PARKING [CODE 3]	
MM	8AM - 4PM	8AM - 12 NOON		 LOADING ZONE [CODE 4] MAIL ZONE [CODE 10] 	
NN	8AM - 5:30PM	8AM - 12 NOON		- BUS ZONE [CODE 20]	
PP	9AM - 4PM	8AM - 11AM		- TAXI ZONE [CODE 23]	
QQ	9AM - 4PM	8AM - 12 NOON		FOR THE FOLLOWING SIGN CODES, WHERE THE CODE LEGEND IS THE O	
SS	9AM - 5:30PM	8AM - 12 NOON		MESSAGE ON THE PLATE (i.e. THERE ARE NO TIMES), THE LEGEND IS TO APPLIED/SCREENED 100mm FROM THE TOP OF THE PLATE.	
TT	6AM - 6PM	6AM - 12 NOON		- LOADING ZONE - PASSENGER 2 MINS MAX [CODE 43]	
UU	7AM - 6PM	7AM - 12 NOON		- LOADING ZONE (CONSTRUCTION VEHICLES) [CODE 44]	
VV	9AM - 6PM	6AM - 12 NOON		THE MINIMUM PLATE SIZE FOR SIGN CODES WHERE THE CODE LEGEND I THE ONLY MESSAGE ON THE PLATE (i.e. THERE ARE NO TIMES) IS TO BE	
	7AM - 9AM			IS 225mm x 450mm.	
WW	2PM - 4PM			BLACK SEPARATION LINES SHALL <u>NOT</u> BE USED ON PARKING PLATES. Z' TIMES ARE TO BE SPECIFIED FOR EACH SIGN AS REQUIRED. WHERE T	
			IS A REQUIREMENT OF MORE THAN ONE TIME TO BE SPECIFIED, A TABLE TO BE INCLUDED ON THE DRAWING SPECIFYING EACH Z TIME. FOR EXAM - Z1=TIME RANGE 1		
LEGEND:				- Z2=TIME RANGE 2 ETC.	
	SIGN AND SUFFIX CODES FOR RESTRICTIVE SIGNS ONLY			'P CENTRE (LARGE HORIZONTAL SIGN)' (R5-91) AND 'P CENTRE (RECTANGULAR SIGN)' (R5-90) ARE NOT CURRENT SIGNS AS PER AS1742 THE QUEENSLAND MANUAL OF UNIFORM TRAFFIC CONTROL DEVICES. T SIGNS ARE STILL USED BY BRISBANE CITY COUNCIL IN SELECT LOCATIOI	
	SIGN AND SUFFIX PERMISSIVE SIGN		7. I	COUNCIL TO APPROVE ANY NEW INSTALLATIONS OF THESE SIGNS. ENHANCED LOADING ZONE SIGNS COLOURS AND POSTS - REFER BSD-71 EOR POST DETAILS	

		PANEL BY PANEL DESCRIPTION	<u>N</u>
	7 _{AM} -7 _{PM} 2P	PANEL 1 62Z1R Z1: 7AM - 7PM MON-FRI	a
	ALL OTHER TIMES 4P AUTHORISED PERMITS EXCEPTED	PANEL 2 64ARax	
	AUTHORISED PERMITS EXCEPTED	PANEL <u>3</u> (3Z2eRax) Z2: 4PM - MIDNIGHT	330 - MID TOW AWAY
	EXAMP AS SHOWN ON D 62Z1R/64ARax Z1: 7AM - 7PM Z2: 4PM - MI	DOCUMENTS /(3Z2eRax) I MON-FRI	OTHER TIMES
))N		PANEL BY PANEL DESCRIPTION	<u>v</u>
CODE LEGEND IS THE ONLY	AM-330 MON-FRI B.C.C. B.C.C.	4Z1R Z1: 7AM - 3:30PM MON-FRI PANEL 2 21Z2tD Z2: 3:30PM - MIDNIGHT	
S), THE LEGEND IS TO BE IE PLATE.	ALL P OTHER NO LIMIT	PANEL 3 6AR	
CODE LEGEND IS THE ONLY S), THE LEGEND IS TO BE IE PLATE. DE 43] CODE 44] RE THE CODE LEGEND IS RE NO TIMES) IS TO BE USED	EXAMP AS SHOWN ON E 4Z1R/2122t Z1: 7AM - 3:30P Z2: 3:30PM - N	DOCUMENTS tD/6AR M MON-FRI	
IN PARKING PLATES. S REQUIRED. WHERE THERE BE SPECIFIED, A TABLE IS FACH Z TIME. FOR EXAMPLE:			
D 'P CENTRE SIGNS AS PER AS1742 OR CONTROL DEVICES. THESE IL IN SELECT LOCATIONS - OF THESE SIGNS.		[
UE AND WHITE 'BARBER		<u>Å</u>	BRISBANE CITY COUL
GREEN AND WHITE 'BARBER			BRISBANE KERBSIDE ALLO

BRISBANE CITY


COMMON SUFFIX CODES FOR RESTRICTIVE AND PERMISSIVE SIGNS

FOR POST DETAILS.

- CLZ, PCLZ AND PLZ: BLUE SIGN FACE WITH BLUE AND WHITE 'BARBER POLE' STRIPED POST;

GREEN SIGN FACE WITH GREEN AND WHITE 'BARBER - SLZ: POLE' STRIPED POST.

PANEL BY PANEL DESCRIPTION

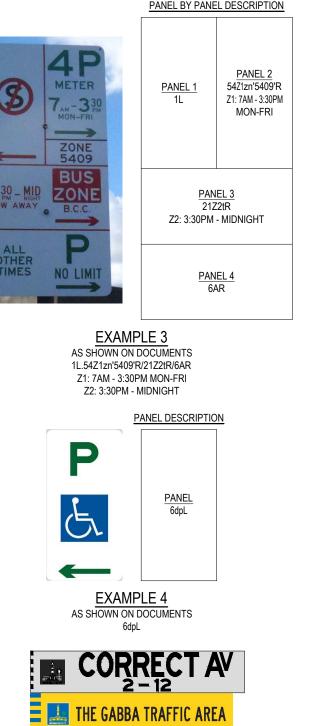

STREET NAME SIGN G5-2 (AS PER BSD-3102)

> PANEL TAFB(GTA)

EXAMPLE 5 AS SHOWN ON DOCUMENTS TAFB(GTA) (INSTALLED BELOW STREET NAME SIGN (G5-2))

COUNCIL STANDARD DRAWING	PUBLISH DATE Mar '21 SCALE NOT TO SCALE DRAWING NUMBER BSD-3101	
BANE CITY COUNCIL		
ALLOCATION SIGN CODES		
SHEET 2 OF 2	ORIGINAL SIZE	REVISION
	A3	В