
REFER TO BSD-7092 FOR ASSOCIATED SPECIFICATION NOTES.

INTERIM RELEASE


APPROVED FOR DISTRIBUTION APRIL 2014

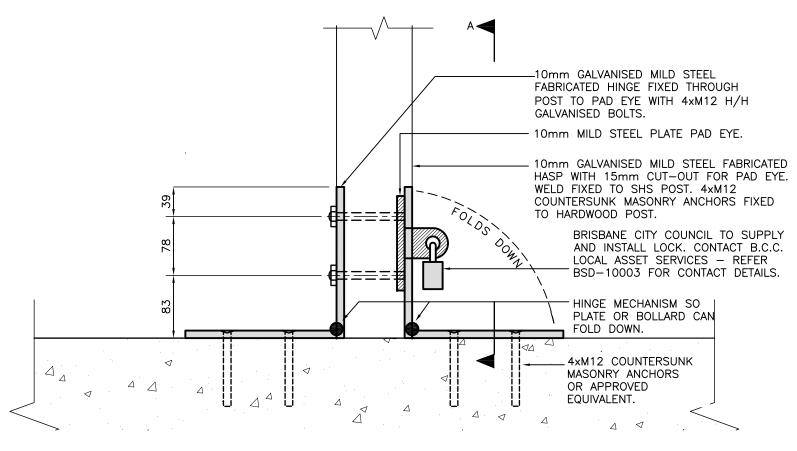


REMOVABLE BOLLARD — HINGE DETAIL SCALE: 1:5

ISSUE	AMENDMENT	DRAWN DATE	CHK'D DATE	APPR'D DATE	PRICIPAL PROGRAM OFFICER PARKS	ASSOCIATED PLANS	SUPERSEDES UMS-724		
Α	Drawing Converted From UMS Series April 2014	APR '14	APR '14	APR '14	LAUREN TEMPLEMAN SIGNATURE ON ORIGINAL DATED 31/08/04	DRAWING FILENAME	BSD-7094.dwg		
					R.P.E.Q: 2546 DESIGN APPROVED	CHECKED	UMD – E&P & IMB	DATE	OCT '13
					03/09/04 MANAGER INFRASTRUCTURE MANAGEMENT	DRAWN	CPO - P&D	DATE	OCT '13
					DRAWING AUTHORISED FOR PUBLICATION PAUL COTTON SIGNATURE ON ORIGINAL DATED	DESIGN	Std Dwgs WG	DATE	OCT '13



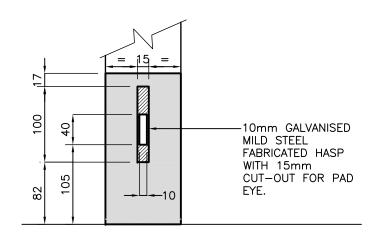

REMOVABLE BOLLARD — SECTION A-A — PAD EYE DETAIL SCALE: 1:5

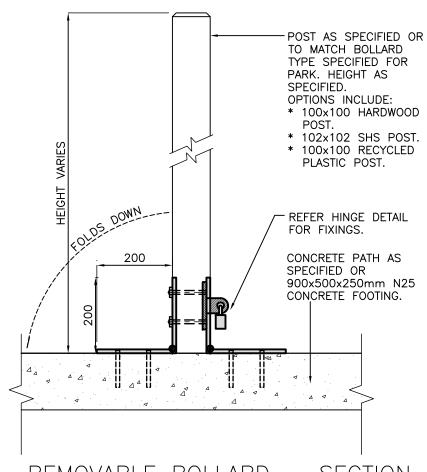

REMOVABLE BOLLARD — SECTION SCALE: 1:10

BRISBANE CITY COUNCIL STANDARD DRAWING

BOLLARD — PARKS AND NATURAL AREAS — REMOVABLE

IDAND DIVAMING							
	SCALE AS S	HOWN					
	DWG No.						
	BSD-7094						
	ORIGINAL SIZE	REVISION					
	V 3	l 1					