



### GENERAL SIGN NOTES


- ALL DIMENSIONS IN MILLIMETRES (U.N.O.).
- REFER TO BSD - 10501 (SHEETS 1 AND 2) FOR STRUCTURAL NOTES.
- REFER TO BSD - 10506 FOR ORDINANCE SIGNAGE DETAILS.
- REFER TO BSD - 10507 FOR PICTOGRAM SUITE DETAILS.
- REFER TO BSD - 10508 (SHEET 1 OF 4) FOR POST, FOOTING AND EMBEDMENT DETAILS.
- REFER TO BSD - 10508 (SHEET 2 OF 4) FOR GRAPHIC NOTES.
- REFER TO BSD - 10508 (SHEET 4 OF 4) FOR DETAILED DIMENSIONS FOR DOG OFF-LEASH SIGNS 1 AND 2.

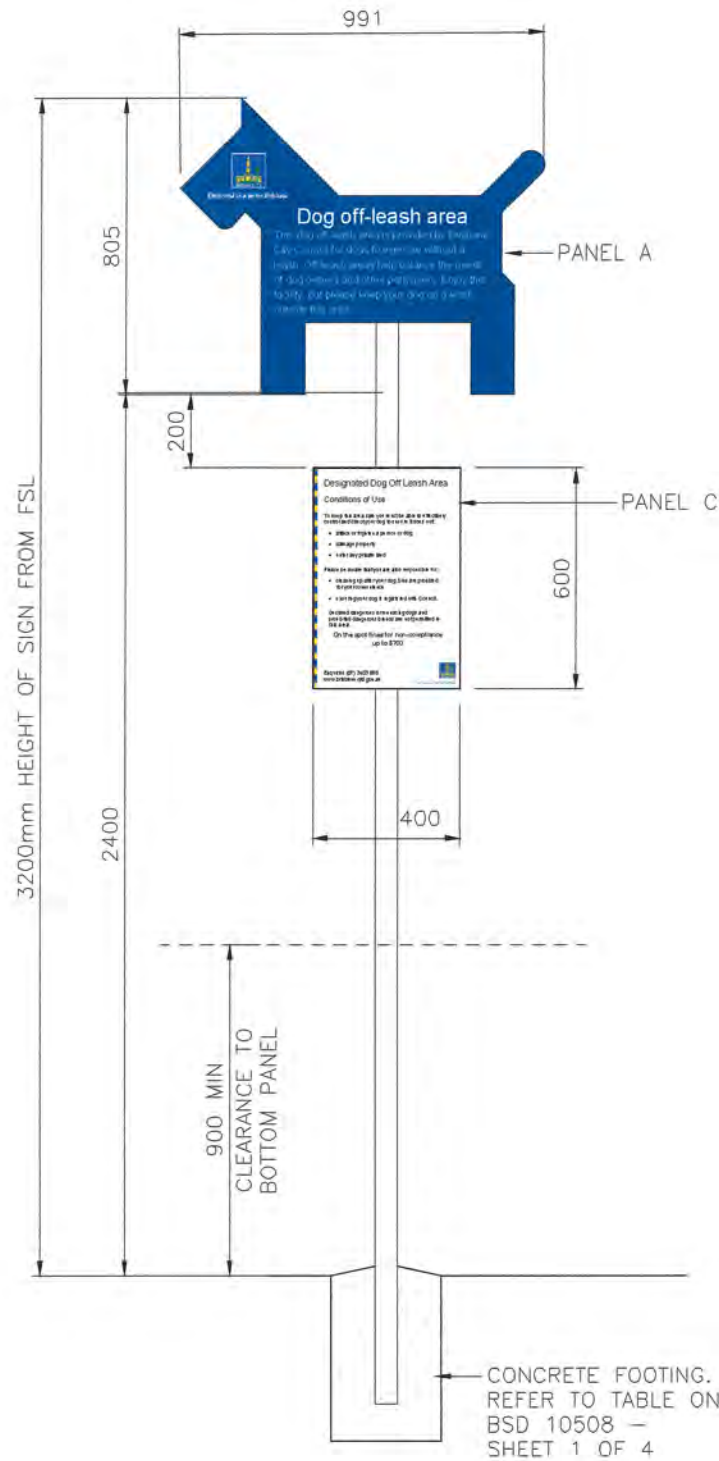


**DOG OFF LEASH SIGN - 1**  
SCALE: 1:20

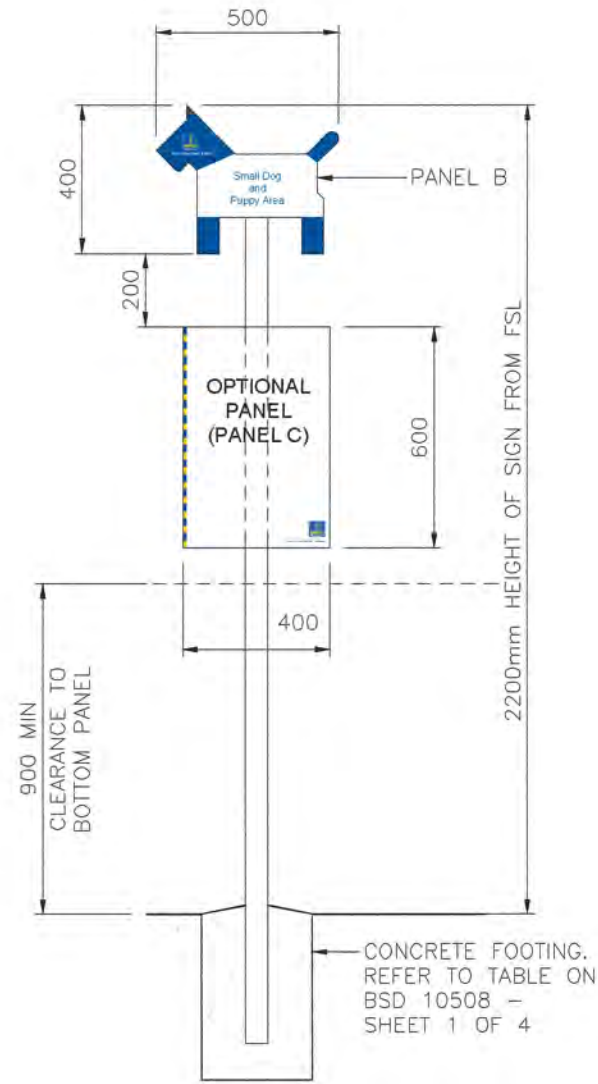

**DOG OFF LEASH SIGN - 2**  
SCALE: 1:20

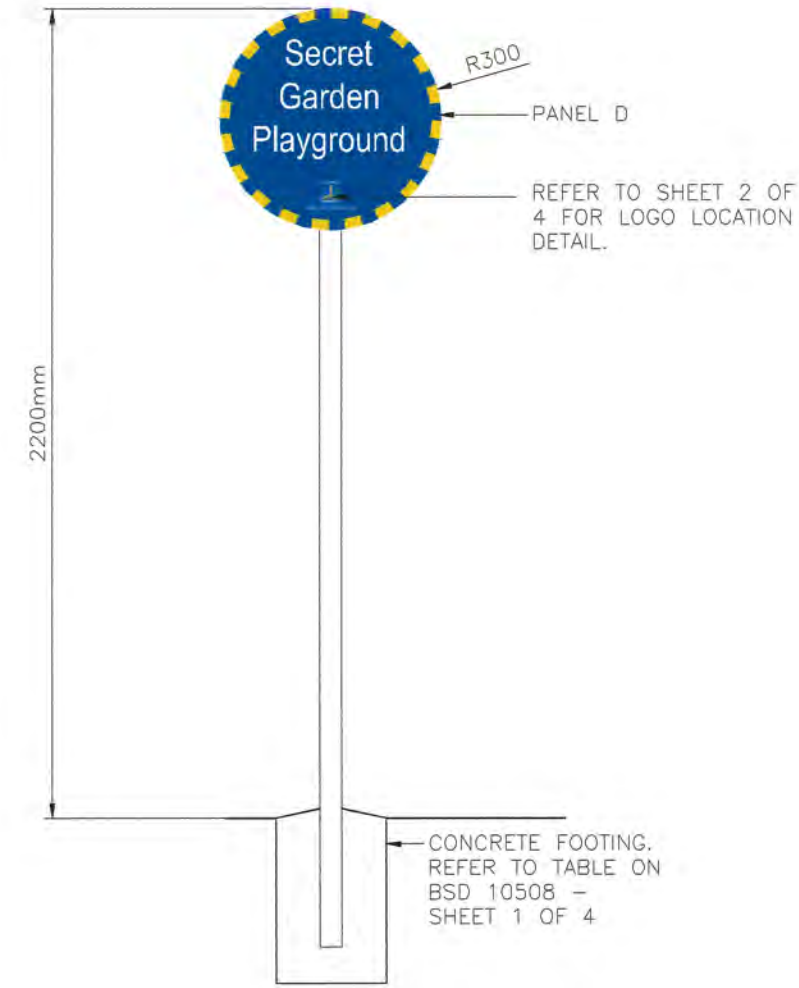

**PLAYGROUND NODE SIGN**  
SCALE: 1:20

					DRAWING AUTHORISED FOR PUBLICATION				DESIGN		CPO - P&D	DATE	MAR '15	 <b>BRISBANE CITY COUNCIL STANDARD DRAWING</b> <b>PARK NODE SIGNAGE - EXAMPLE LAYOUTS - SHEET 3 OF 4</b>		SCALE	AS SHOWN
					ASSET ENGINEERING MANAGER STRATEGIC ASSET MANAGEMENT DESIGN APPROVED				DRAWN		CPO - P&D	DATE	MAR '15			DWG No	BSD-10508
					[Signature]				CHECKED		CPS - NEWS	DATE	MAR '15			ORIGINAL SIZE	A3
					SENIOR CO-ORDINATOR PARKS				DRAWING FILENAME		BSD-10508_3of4.dwg		REVISION			A	
A	Drawing Converted From UMS Series March 2015				MAR '15	MAR '15	MAR '15	ASSOCIATED PLANS		BSD-10508 SHEETS 1, 2 & 4.dwg							
ISSUE	AMENDMENT				DRAWN DATE	CHK'D DATE	APPR'D DATE										