

# GENERAL SIGN NOTES

- ALL DIMENSIONS IN MILLIMETRES (U.N.O.).
- REFER TO BSD - 10501 (SHEETS 1 AND 2) FOR STRUCTURAL NOTES.
- REFER TO BSD - 10506 FOR ORDINANCE SIGNAGE DETAILS.
- REFER TO BSD - 10507 FOR PICTOGRAM SUITE DETAILS.
- REFER TO BSD - 10509 (SHEET 1 OF 4) FOR INSTALLATION NOTES AND DETAILS.
- REFER TO BSD - 10509 (SHEET 2 OF 4) FOR GRAPHIC NOTES.
- REFER TO BSD - 10509 (SHEET 4 OF 4) FOR DIRECTIONAL SIGNAGE TYPICAL LAYOUTS.




PICTOGRAM TEXT. REFER TO SHEET 2 OF 4 FOR TEXT AND PICTOGRAM SIZES.  
 BCC LOGO  
 CLEAT NOT OBSTRUCTED BY FIXING.

TYPICAL GRAPHIC LAYOUT - PANEL A




PORTRAIT ORIENTATION  
 CLEAT (SIZE AS PER TABLE ON SHEET 2 OF 4)


TYPICAL GRAPHIC LAYOUT

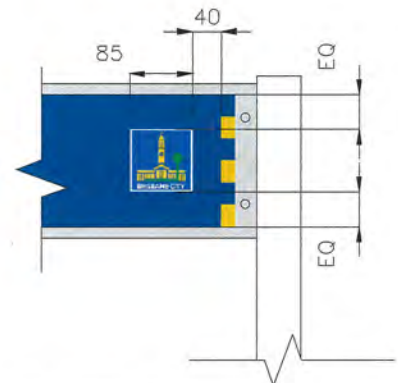

REFER TO TABLE ON SHEET 2 OF 4 FOR TEXT STYLE SIZES RELATIVE TO SIGN SIZE.

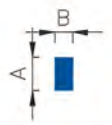


CLEAT UNIT DETAIL

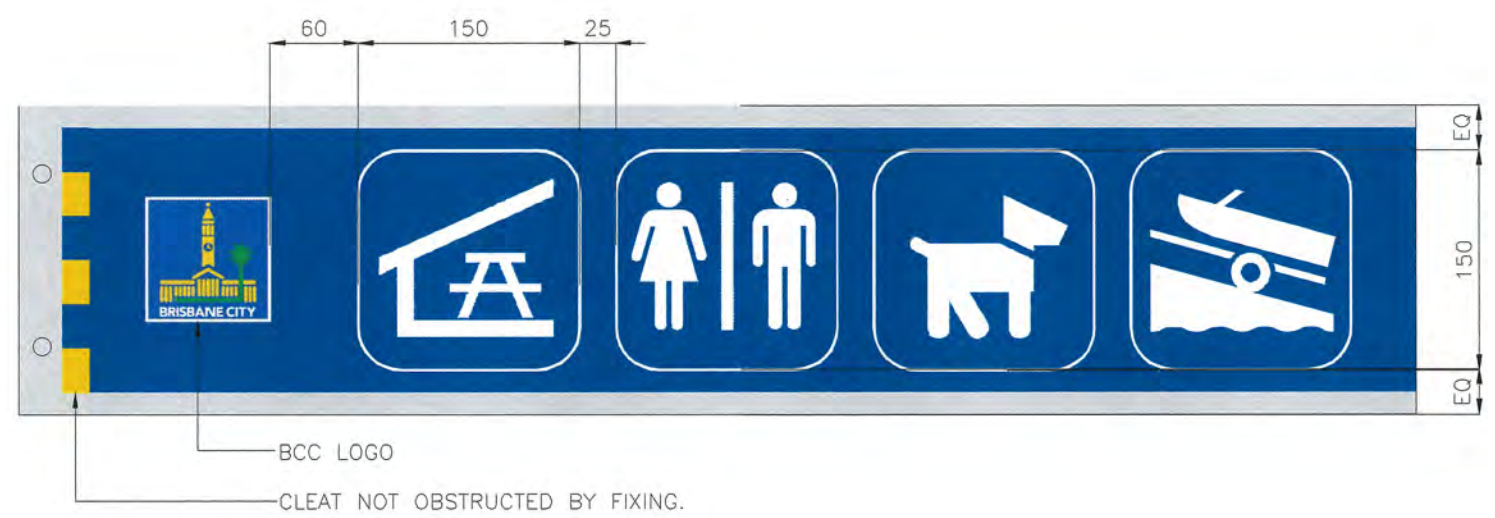

BCC LOGO  
 CLEAT NOT OBSTRUCTED BY FIXING.

TYPICAL GRAPHIC LAYOUT - PANEL B

				DRAWING AUTHORISED FOR PUBLICATION		DESIGN	CPO - P&D	DATE	MAR '15		<b>BRISBANE CITY COUNCIL STANDARD DRAWING</b>		
				PO1 ASSET ENGINEERING MANAGER STRATEGIC ASSET MANAGEMENT DESIGN APPROVED		DRAWN	CPO - P&D	DATE	FEB '14		PARK DIRECTIONAL SIGNAGE - GRAPHIC SETOUT DETAILS - SHEET 3 OF 4		SCALE
						CHECKED	CPS - NEWS	DATE	MAR '15		DWG No		<b>BSD-10509</b>
A	Drawing Converted From UMS Series March 2015			MAR '15	MAR '15	MAR '15					ORIGINAL SIZE	A3	REVISION
ISSUE	AMENDMENT			DRAWN DATE	CHK'D DATE	APPR'D DATE	SENIOR CO-ORDINATOR PARKS			ASSOCIATED PLANS			BSD-10509 SHEETS 1, 2 & 4.dwg