



GENERAL GRAPHIC NOTES FOR SIGNAGE

- ALL DIMENSIONS IN MILLIMETRES (U.N.O.).
- REFER TO BSD - 10507 FOR PICTOGRAM SUITE DETAILS.
- REFER TO BSD - 10510 (SHEETS 1 AND 2) FOR STRUCTURAL NOTES.
- REFER TO BSD - 10510 (SHEET 3 OF 6) FOR GRAPHIC NOTES.
- REFER TO BSD - 10510 (SHEET 4 OF 6) GRAPHIC SETOUT DETAILS.
- REFER TO BSD - 10510 (SHEET 6 OF 6) FOR PARK NAME SIGN - VERTICAL - ALTERNATIVE - INSTALLATION NOTES.


POST, FOOTING AND EMBEDMENT DETAILS			
NUMBER OF POST	TERRAIN CATEGORY = 1.5 AND ABOVE		
	POST (STEEL) DIAMETER x THICKNESS	FOOTING	EMBEDMENT
2	88.9x3.2 CHS	300 Dia	900

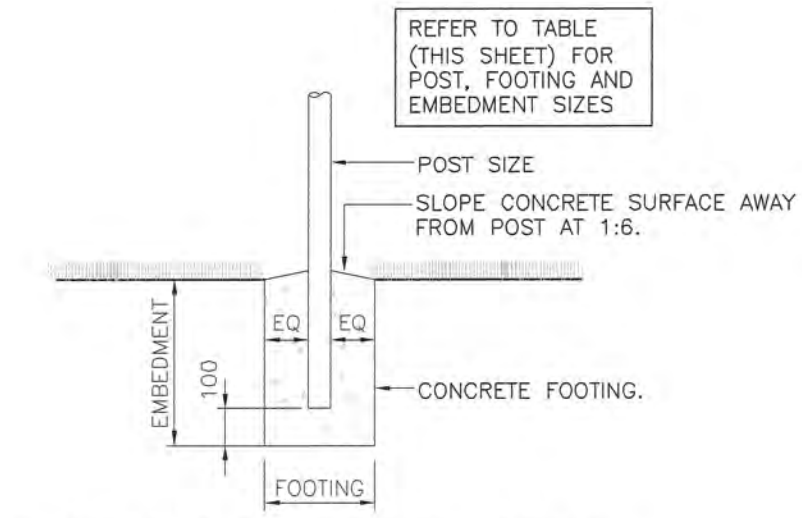

CONCRETE FOOTING DETAIL
SCALE: 1:20

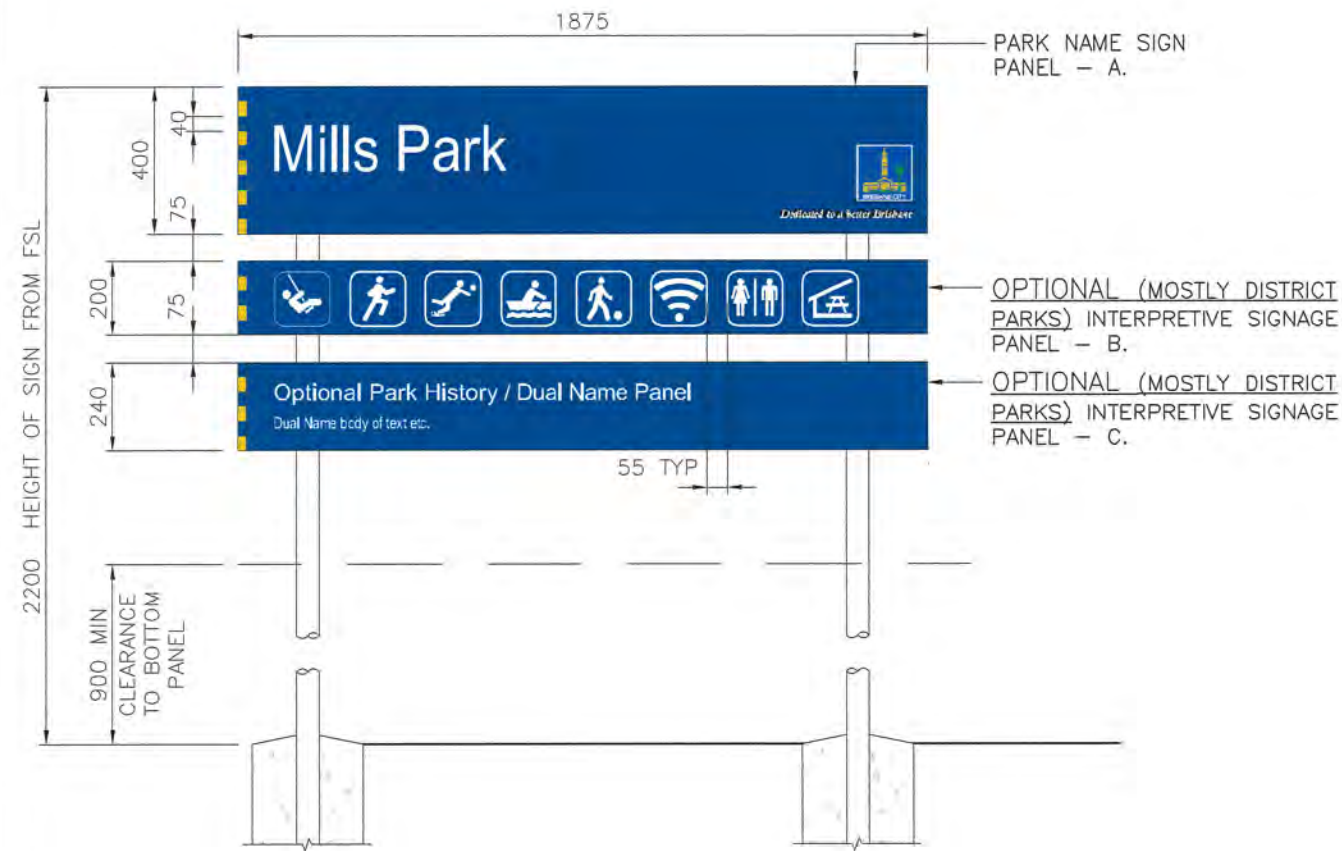

SECTIONAL ELEVATION
SCALE: 1:20

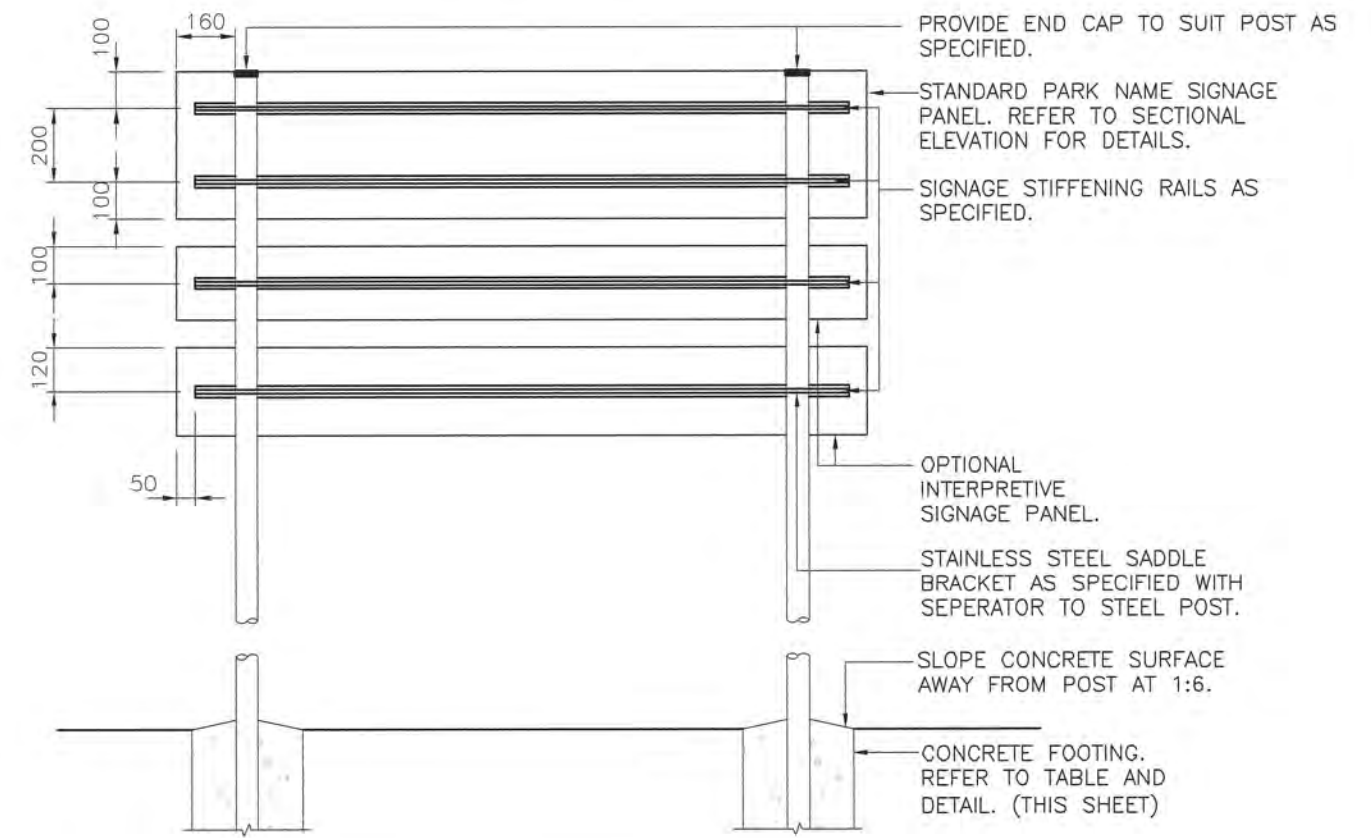

SIGNAGE FIXING DETAIL
SCALE: 1:20

STRUCTURAL DESIGN CERTIFICATION		
DESIGN <i>Zhuangzhi Hu</i> Zhuangzhi Hu RPEQ:13885 2015.03.20 11:46:21 +10'00'	DESIGN CHECK <i>Lanita Mendis</i> Lanita Mendis RPEQ:8950 2015.03.20 12:12:30 +10'00'	AUTHORISED FOR ISSUE <i>Bala Balakumar</i> Bala Balakumar, RPEQ:3963 2015.03.20 14:04:52 +10'00'

DRAWING AUTHORISED FOR PUBLICATION				
DESIGN	CPO - P&D	DATE	MAR '15	
DRAWN	CPO - P&D	DATE	MAR '15	
CHECKED	CPS - NEWS	DATE	MAR '15	
DRAWING FILENAME	BSD-10510_SHEET 5 of 6.dwg			
ASSOCIATED PLANS	BSD-10510 SHEETS 1, 2, 3, 4 & 6.dwg			

BRISBANE CITY COUNCIL STANDARD DRAWING

PARK NAME SIGNAGE - HORIZONTAL - STANDARD - SHEET 5 OF 6

SCALE: 1:20
DWG No: **BSD-10510**
ORIGINAL SIZE: A3 REVISION: A

ISSUE	AMENDMENT	DRAWN DATE	CHK'D DATE	APPR'D DATE
A	Drawing Converted From UMS Series March 2015	MAR '15	MAR '15	MAR '15

ASSET ENGINEERING MANAGER STRATEGIC ASSET MANAGEMENT DESIGN APPROVED

[Signature]

SENIOR CO-ORDINATOR PARKS

