



GENERAL SIGN NOTES


1. ALL DIMENSIONS IN MILLIMETRES (U.N.O.).
2. REFER TO BSD-10501 (SHEETS 1 AND 2) FOR STRUCTURAL NOTES.
3. REFER TO BSD-10506 FOR ORDINANCE SIGNAGE DETAILS.
4. REFER TO BSD-10507 FOR PICTOGRAM SUITE DETAILS.
5. REFER TO BSD-10508 (SHEET 1 OF 4) FOR POST, FOOTING AND EMBEDMENT DETAILS.
6. REFER TO BSD-10508 (SHEET 2 OF 4) FOR GRAPHIC NOTES.
7. REFER TO BSD-10508 (SHEET 3 OF 4) FOR EXAMPLE LAYOUTS

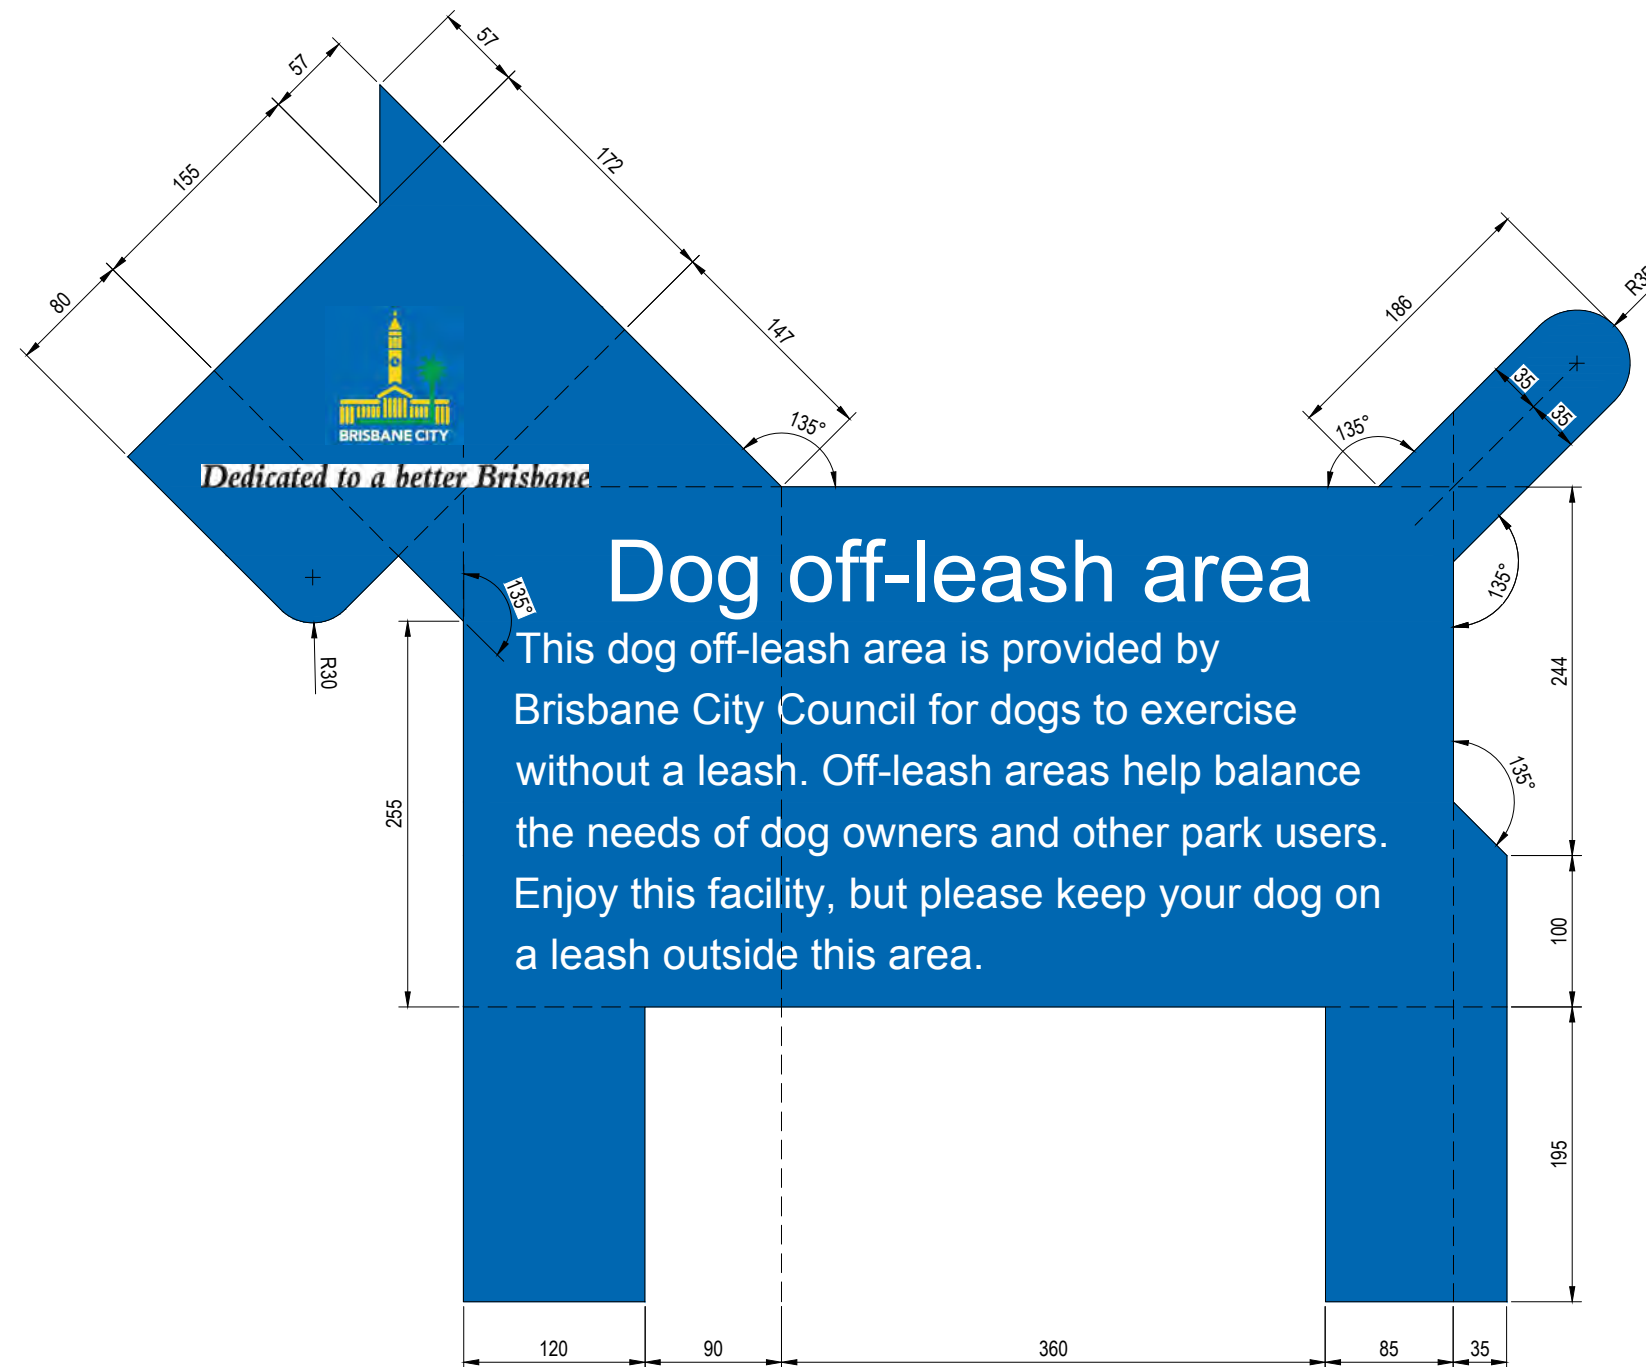

DOG OFF-LEASH SIGN - 1
PANEL A DETAIL
 SCALE: 1:5

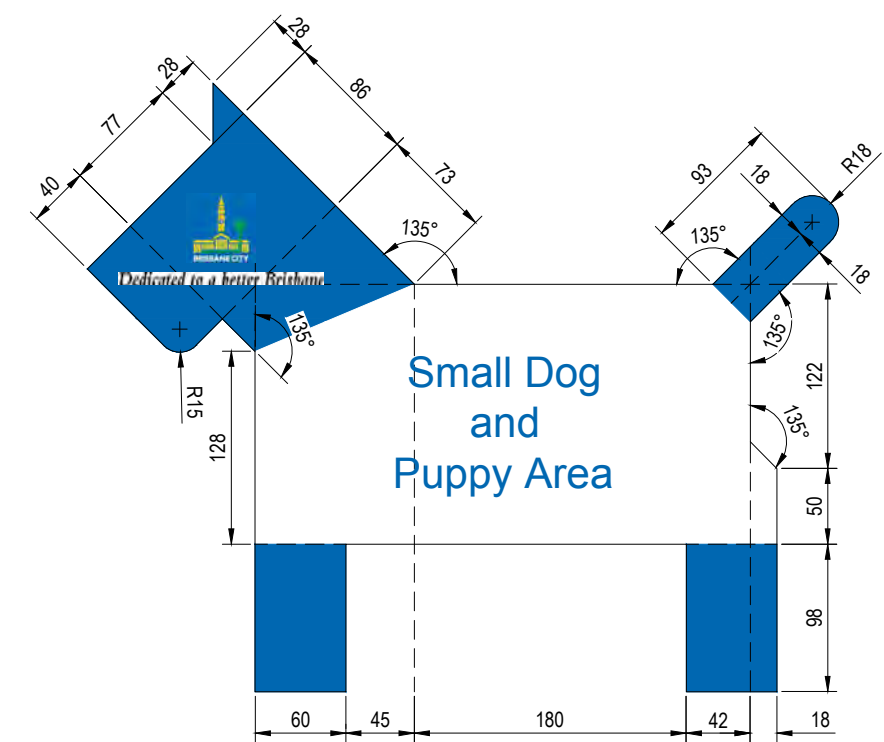

DOG OFF-LEASH SIGN - 2
PANEL B DETAIL
 SCALE: 1:5

					DRAWING AUTHORISED FOR PUBLICATION Ingo Condric 2015.06.04 15:50:29+10'00" FOR ASSET ENGINEERING MANAGER STRATEGIC ASSET MANAGEMENT DESIGN APPROVED DANNY VAN DER WALLE SIGNATURE ON ORIGINAL APRIL 2014 SENIOR CO-ORDINATOR PARKS				DESIGN CPO - P&D DATE MAR '15 DRAWN CPO - P&D DATE MAR '15 CHECKED CPS - NEWS DATE MAR '15 DRAWING FILENAME BSD-10508 (B) Park Node Signage - Dog Off Leash Sign Detail - Sheet 4 of 4.dwg ASSOCIATED PLANS BSD-10508 SHEETS 1, 2 & 3.dwg				 BRISBANE CITY COUNCIL STANDARD DRAWING PARK NODE SIGNAGE DOG OFF LEASH SIGN DETAIL SHEET 4 OF 4				SCALE 1:5 DWG No. BSD-10508	
B	Council Logo Shown on Signs (Previously Omitted)	JAN '19	APR '19	APR '19					ORIGINAL SIZE A3 REVISION B									
A	Drawing Converted From UMS Series March 2015	MAR '15	MAR '15	MAR '15														
ISSUE	AMENDMENT	DRAWN DATE	CHK'D DATE	APPR'D DATE														