




**SIGN 45**

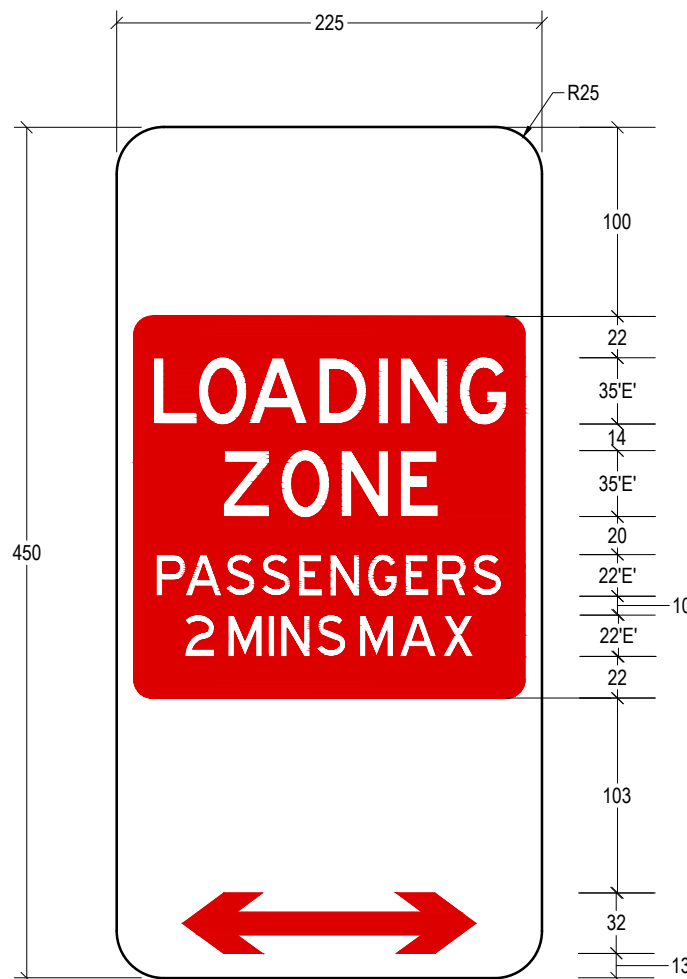

**SIGN 43**

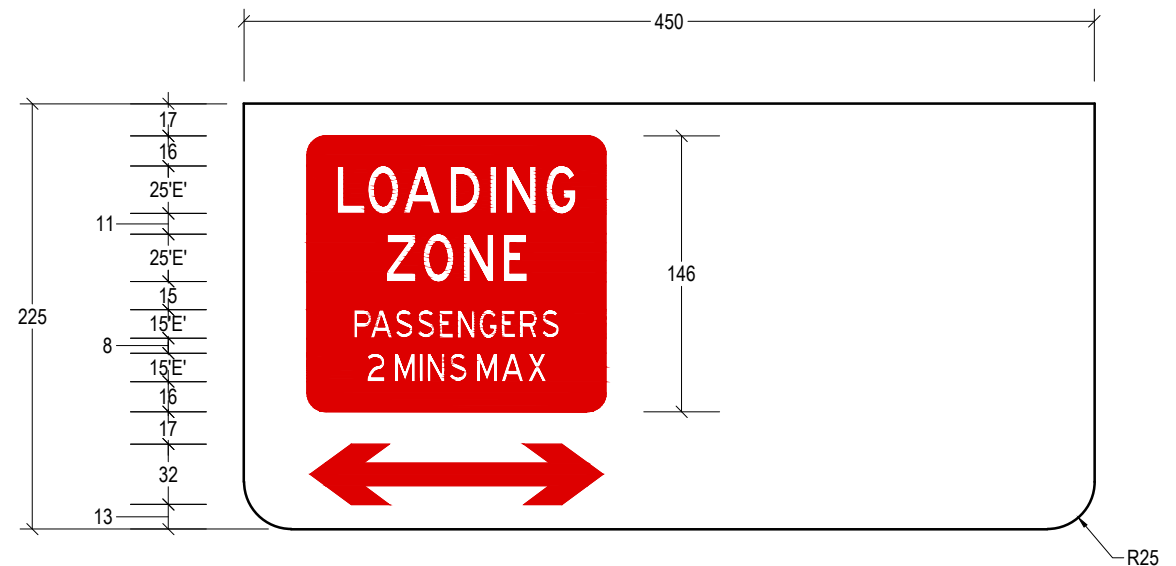

**SIGN 45 BOTTOM PANEL**

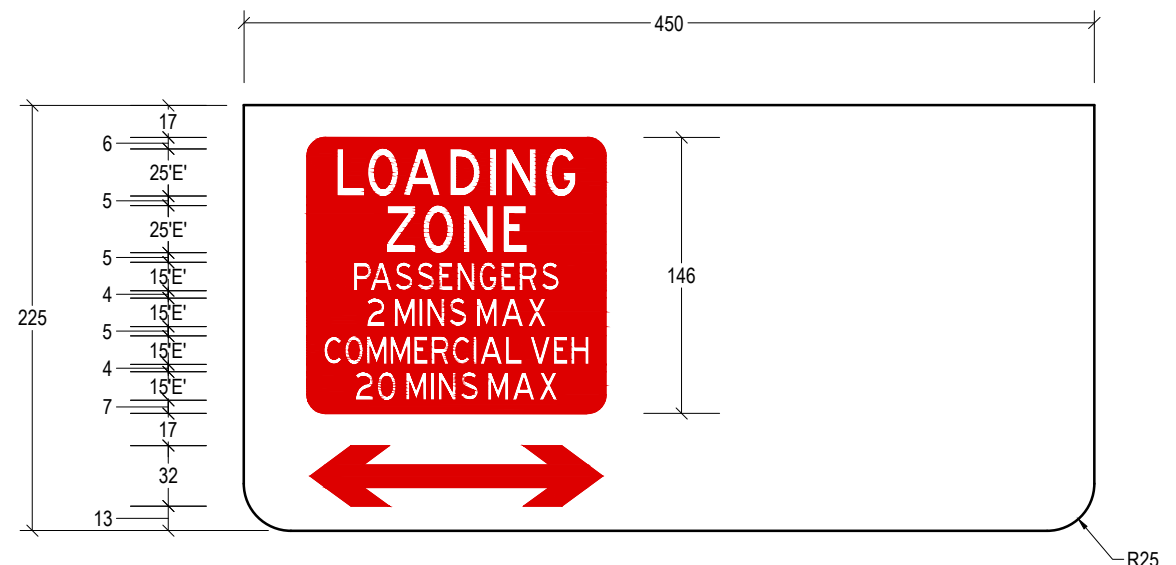


**SIGN 43 BOTTOM PANEL**

**NOTES:**

1. ALL SIGN LETTERING TO AS1744.
2. REFER TO BRISBANE CITY COUNCIL REFERENCE SPECIFICATION FOR CIVIL ENGINEERING WORKS S154 - TRAFFIC SIGNS AND ROADSIDE FURNITURE FOR SIGN SUBSTRATE MATERIAL AND SHEETING REQUIREMENTS.
3. SIGNS TO BE USED ON BRISBANE CITY COUNCIL CONTROLLED ROADS AND TAKE PRECEDENCE OVER THE REQUIREMENTS OF AS1742 AND THE QUEENSLAND MANUAL OF UNIFORM TRAFFIC CONTROL DEVICES (MUTCD).
4. REFER BSD-3101 FOR BRISBANE CITY COUNCIL KERBSIDE ALLOCATION SIGN CODES.
5. ALL DIMENSIONS IN MILLIMETRES (U.N.O.).

**LEGEND:**

- RED LEGEND AND ARROW ON WHITE BACKGROUND
- BLACK

				<b>DRAWING AUTHORISED FOR PUBLICATION</b> P COTTON SIGNATURE ON ORIGINAL DATED 21/03/06 MANAGER CITY ASSETS, R.P.E.O: 2 5 4 6				DESIGN	BCC	DATE	Nov '04		<b>BRISBANE CITY COUNCIL STANDARD DRAWING</b>	
				<b>DESIGN APPROVED</b> B HANSEN SIGNATURE ON ORIGINAL DATED 13/03/06 PRINCIPAL ENGINEER STRATEGIC ASSET MANAGEMENT				DRAWN	CA (DJL)	DATE	Nov '04		SCALE NOT TO SCALE	
								CHECKED	CA (GMc)	DATE	Nov '05		DWG No. <b>BSD-3112</b>	
								DRAWING FILENAME	BSD-3112 (B) Parking regulation signs - Sign codes 43 & 45 and bottom panels.dwg				ORIGINAL SIZE A3	
ISSUE	AMENDMENT	DRAWN DATE	CHK'D DATE	APPR'D DATE				ASSOCIATED PLANS	SUPERSEDES UMS-835			REVISION B		
B	Notes 2 (Ref. Spec S155), 3 (AS1742 and MUTCD) & 4 (BSD-3101) Add.	JAN '19	APR '19	APR '19							PARKING REGULATION SIGNS SIGN CODES 43 & 45 AND BOTTOM PANELS			
A	Drawing Converted from UMS Series April 2014	APR '14	APR '14	APR '14										